


**NOTES:**  
 HAMILTON - CENTENNIAL PARKWAY  
 OPENING DAY  
 ISLAND PLATFORM - 315m  
 BUS BAYS - 2  
 KISS & RIDE  
 TUNNEL/STAIRS/ELEVATORS  
 PROPERTY REQUIREMENT - NORTH - 1.8 ha (4.4 ac), SOUTH - 2.1ha (5.2 ac)  
 PARKING - 325

**FUTURE**  
 BUS BAYS - 5  
 TUNNEL/STAIRS/ELEVATORS  
 KISS & RIDE  
 PARKING - 270

**PARKING**  
 PHASE 1 - 325  
 PHASE 2 - 270  
 TOTAL - 595

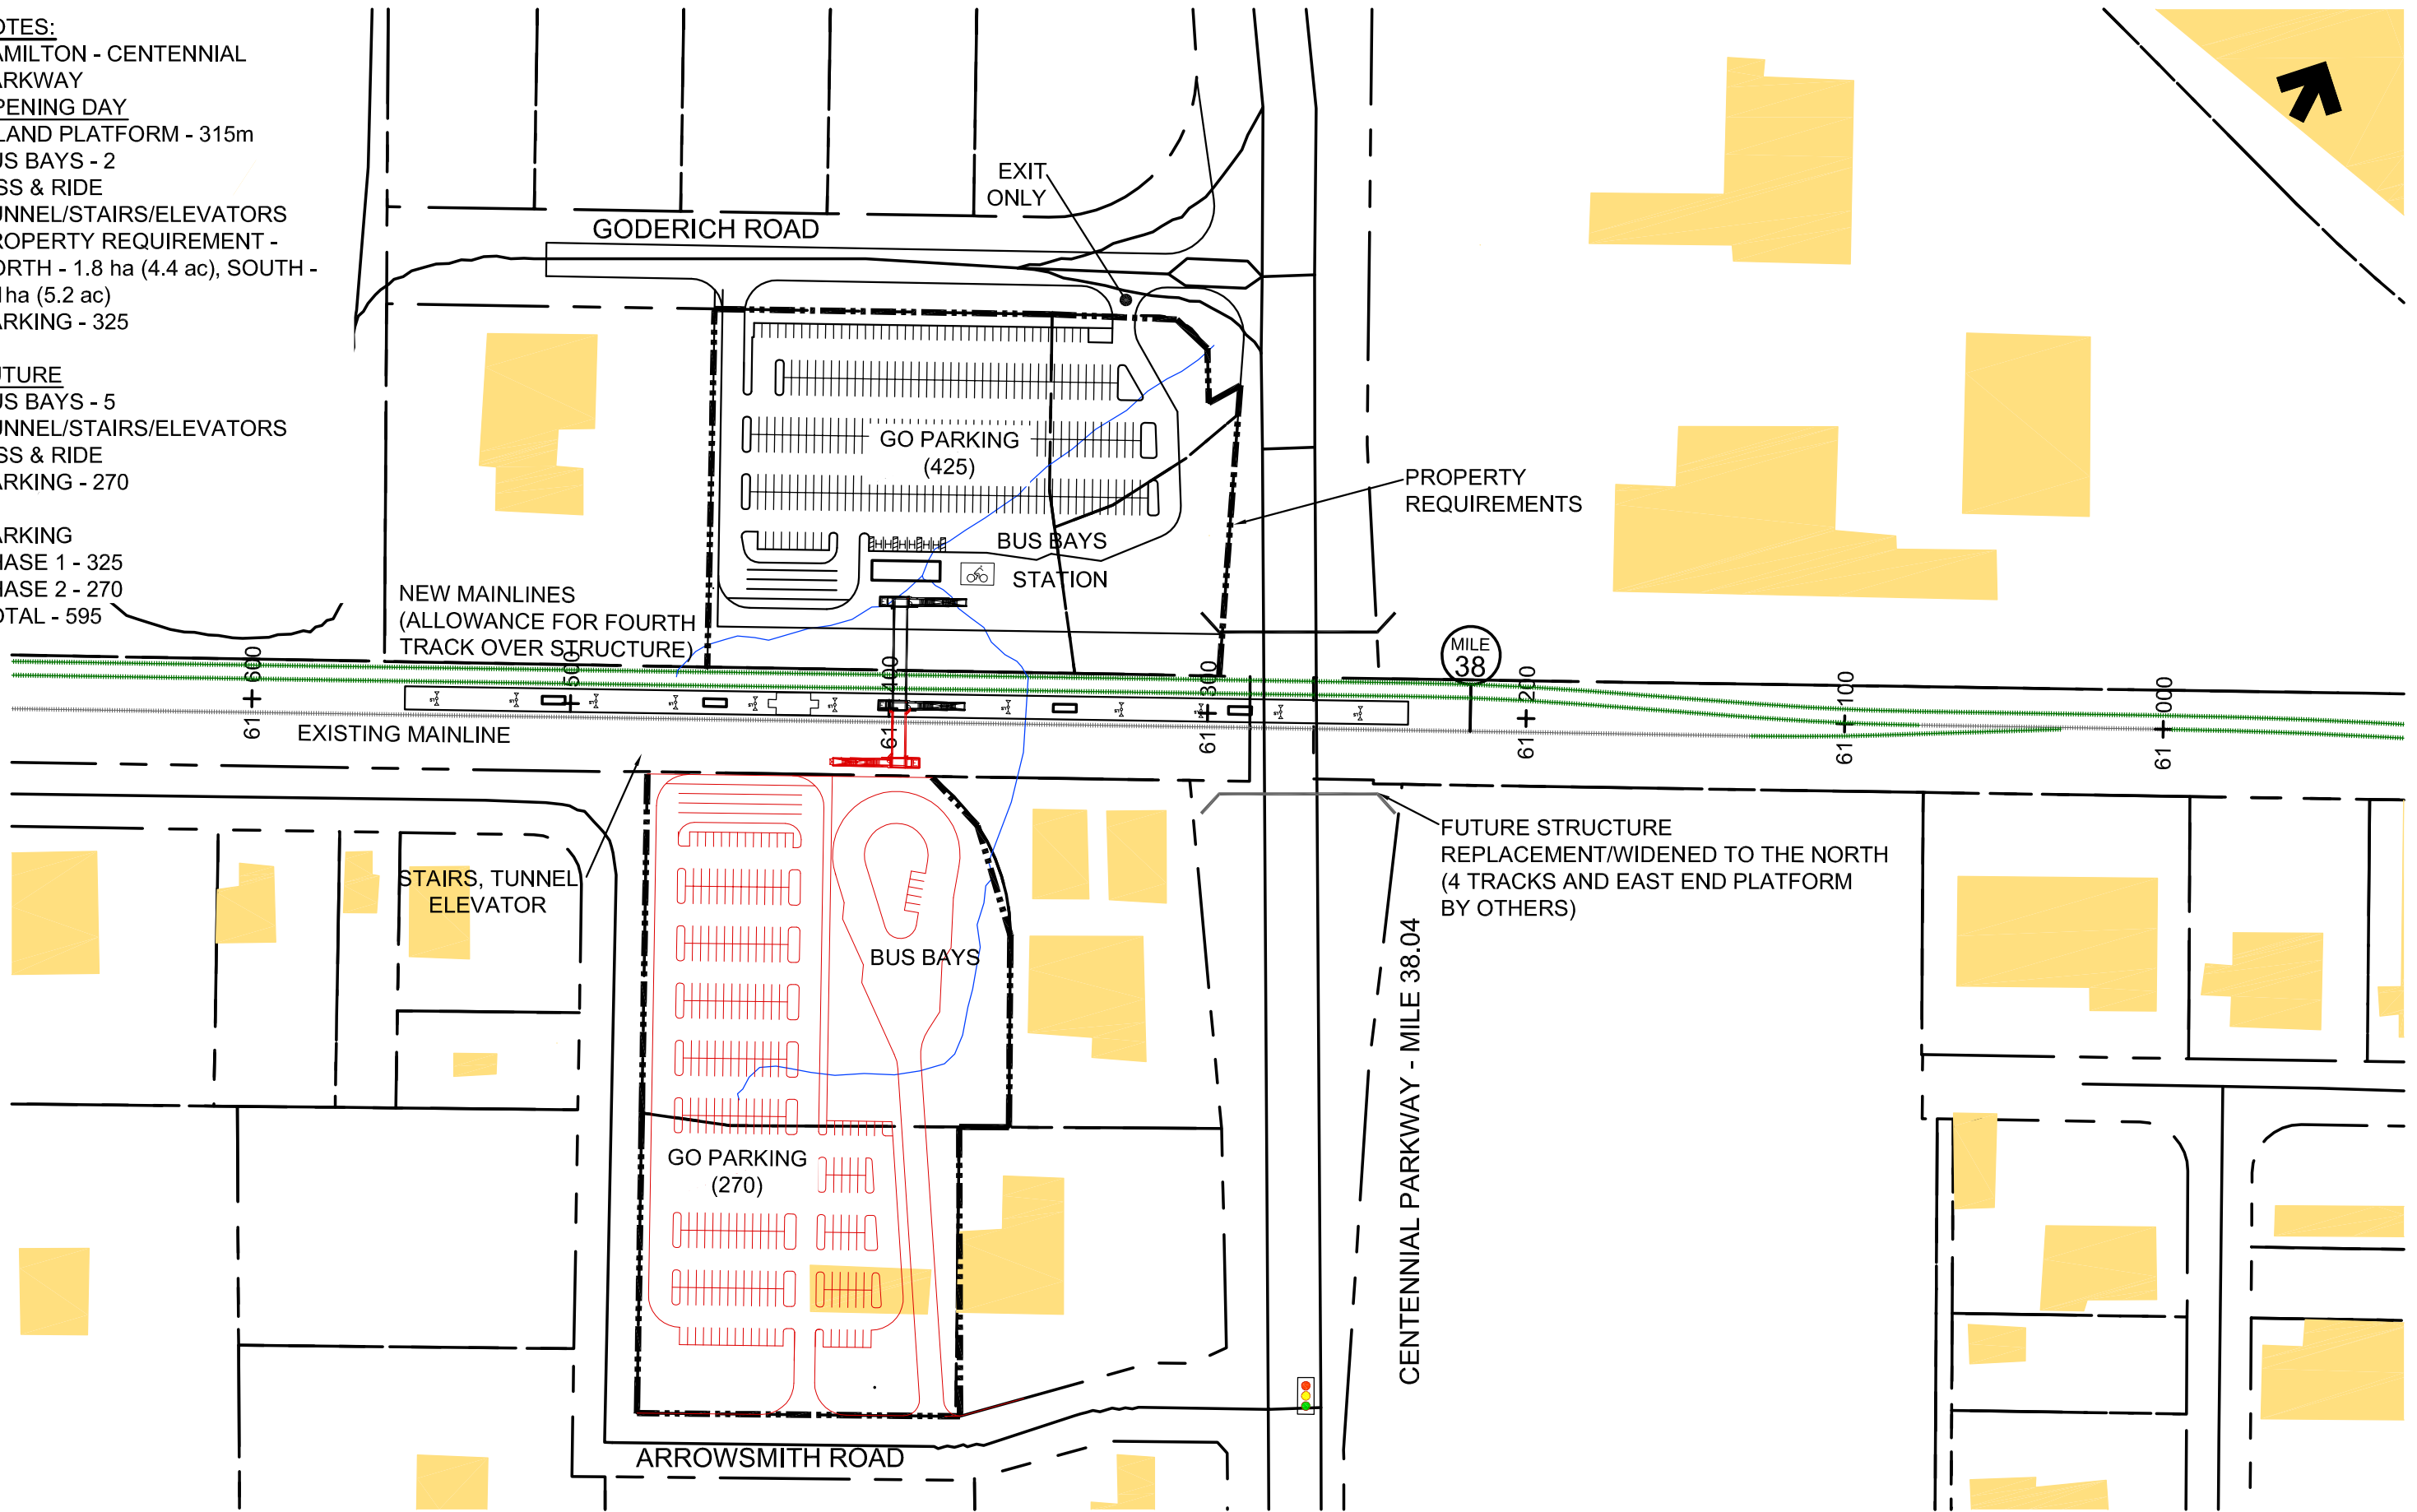

GO TRANSIT PROJECT NO. RQQ-2008-EN-010



**LEGEND:**

	- EXISTING (TRACK)		- OPENING DAY (CIVIL)		- PROPERTY REQUIREMENTS		- CHAIN LINK FENCE
	- OPENING DAY (TRACK)		- FUTURE (CIVIL)		- MINI PLATFORM		- BIKE RACK
	- FUTURE (TRACK)		- HYDRO CLEARANCE 15m (50')		- ELEVATOR		- SHELTER

SCALE:  
 1:2000  
 FEBRUARY 2011

**HAMILTON TO NIAGARA RAIL EXPANSION**  
**ENVIRONMENTAL ASSESSMENT**  
 STATION ALT.-HAMILTON-CONFEDERATION-MI. 38.04 GRIMSBY SUB.

FIGURE  
**ST2**