


April 5, 2017

Draft Disclaimer


This document is a draft and is provided for information only. The information contained herein is subject to change during the Transit Project Assessment Process. The final version of this document will be available following the Notice of Completion.

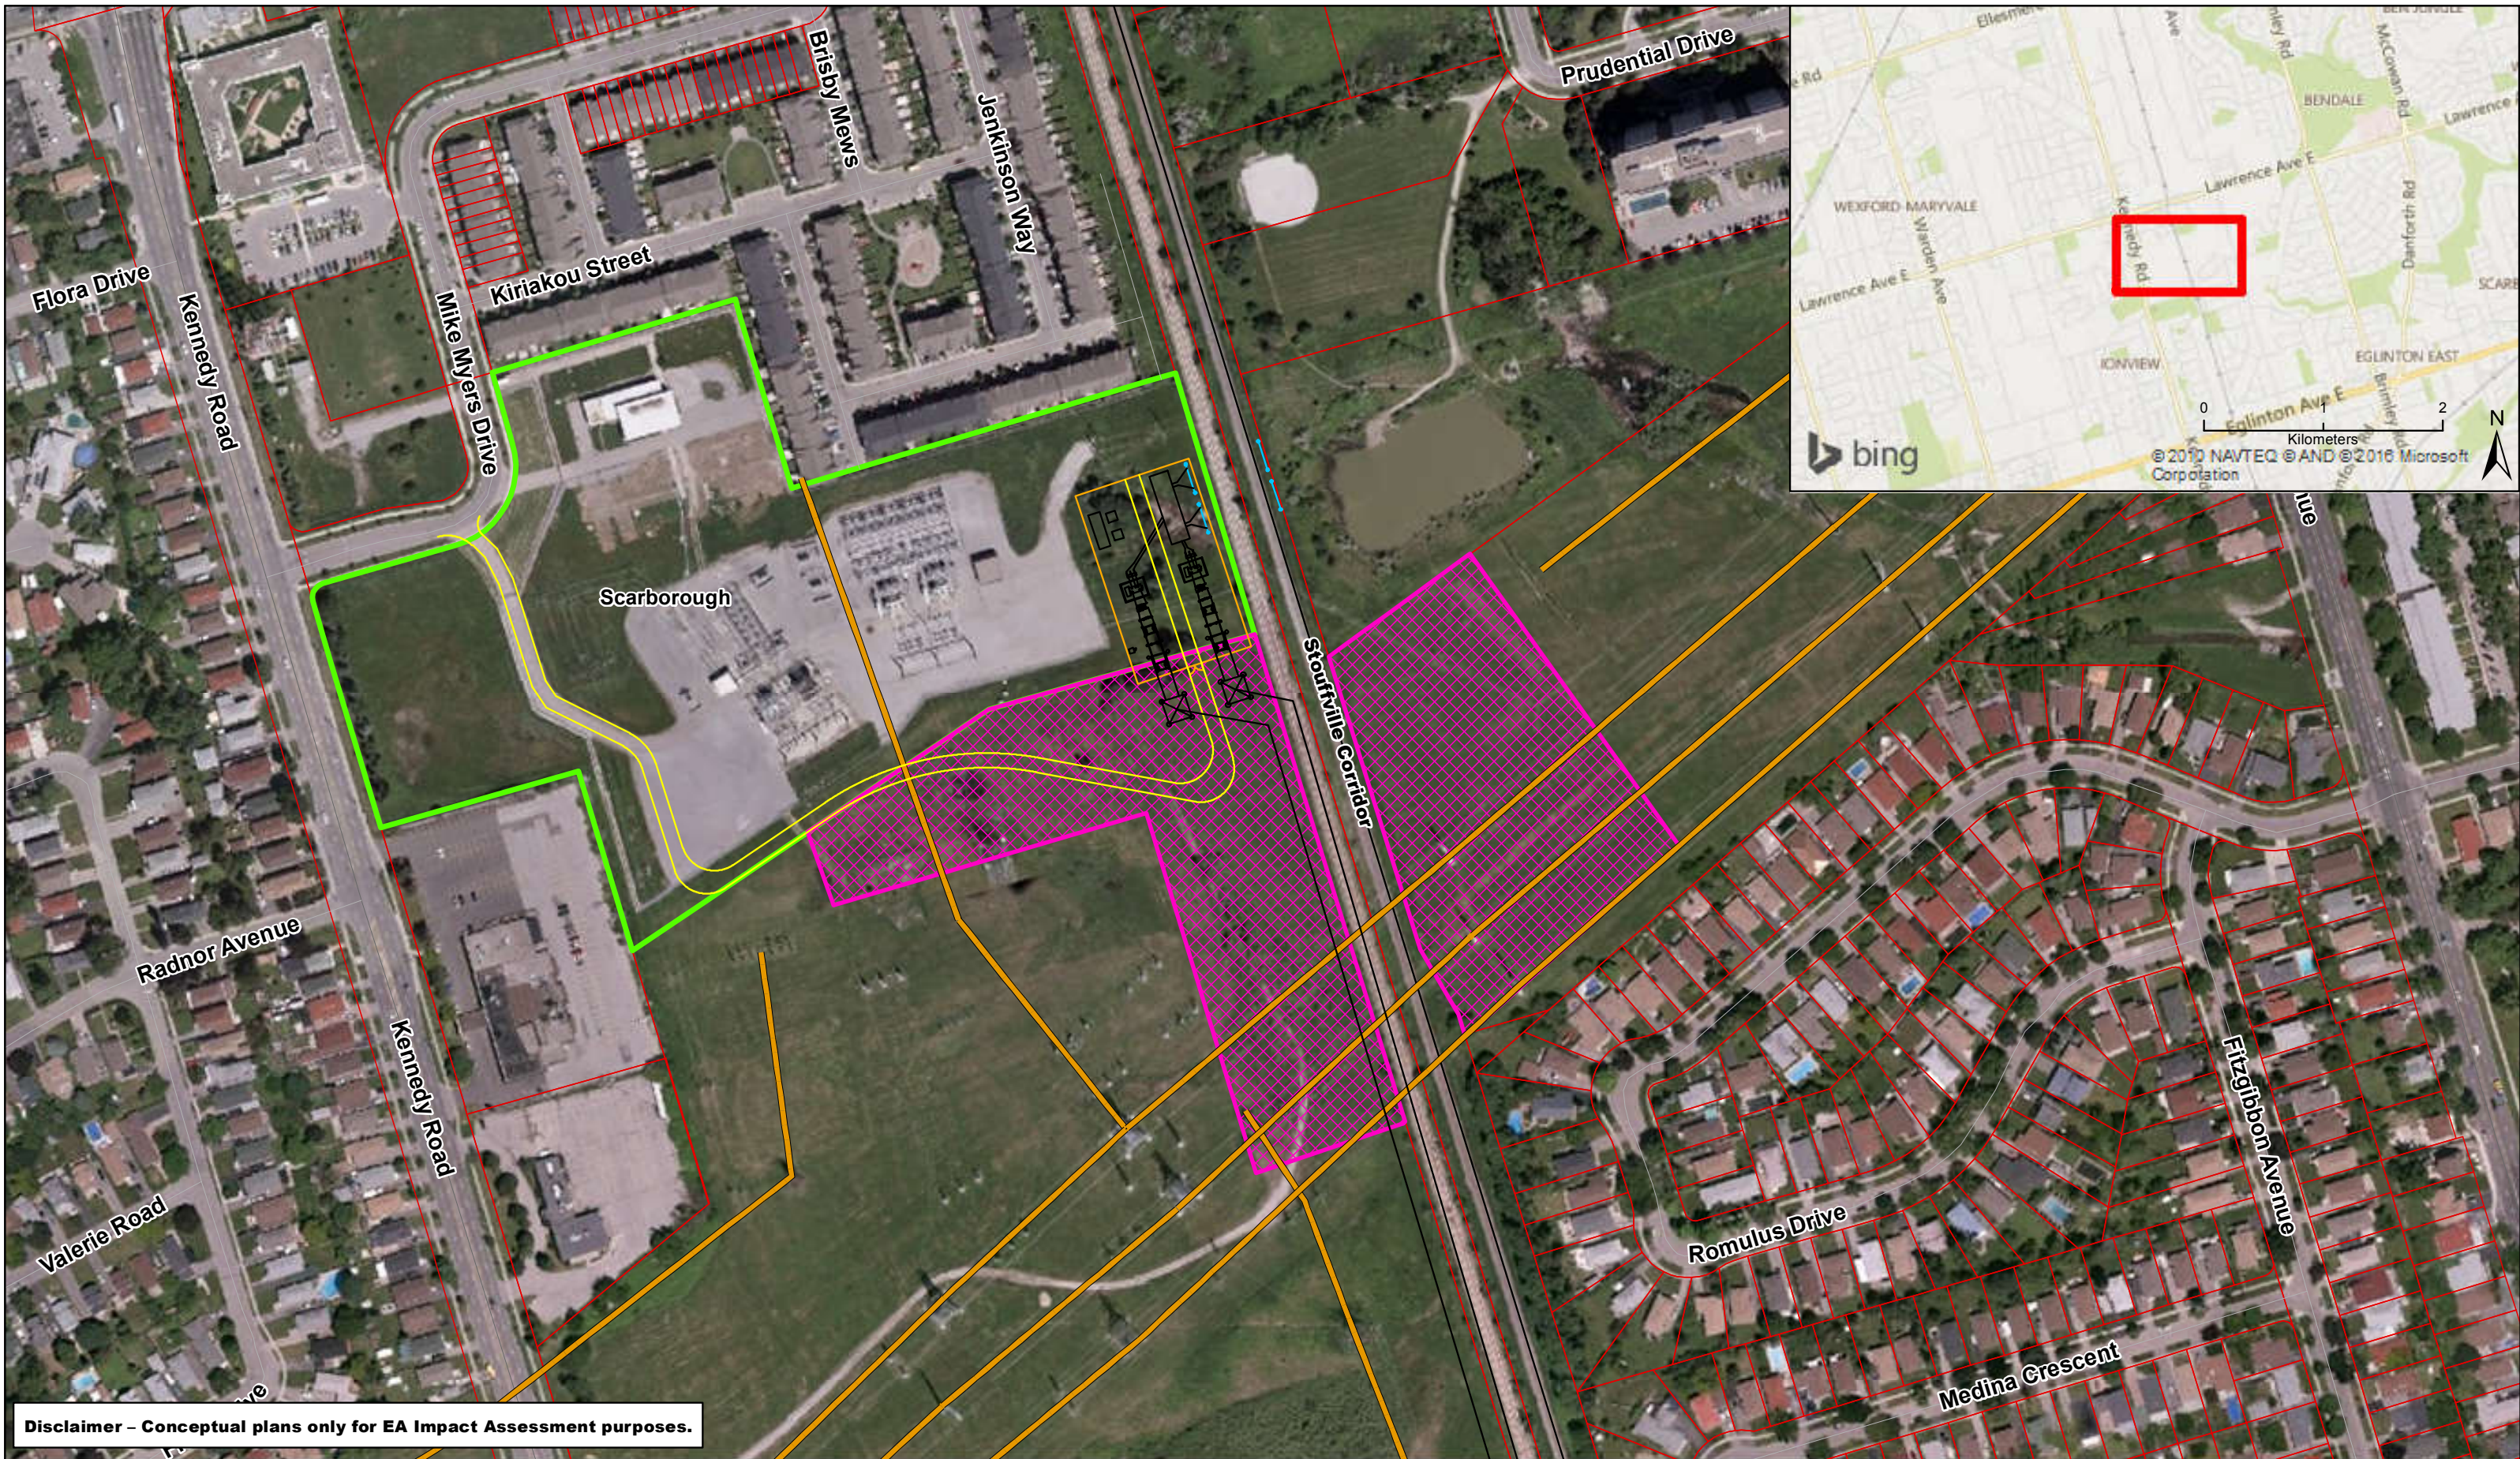

Disclaimer - Conceptual plans only for EA Impact Assessment purposes.



Legend		TP Facility Locations	
	Property Parcel		Proposed Traction Power Substation
	Hydro One Transmission Lines		Gantry Locations
	Substation Design		Proposed Access
			Fence Line
			Proposed Tap Point

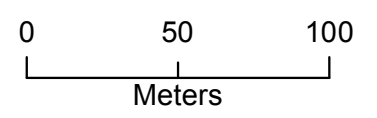

GO Rail Network Electrification TPAP
Traction Power Facility Sites - Scarborough Tap/TPS
Draft - November, 2016
 1150226.00